


RSIC-1 ® Door Detail

RSIC-1 ® clips at 24" x 48" OC. 1 or 2 layers of 5/8" Gypsum Board

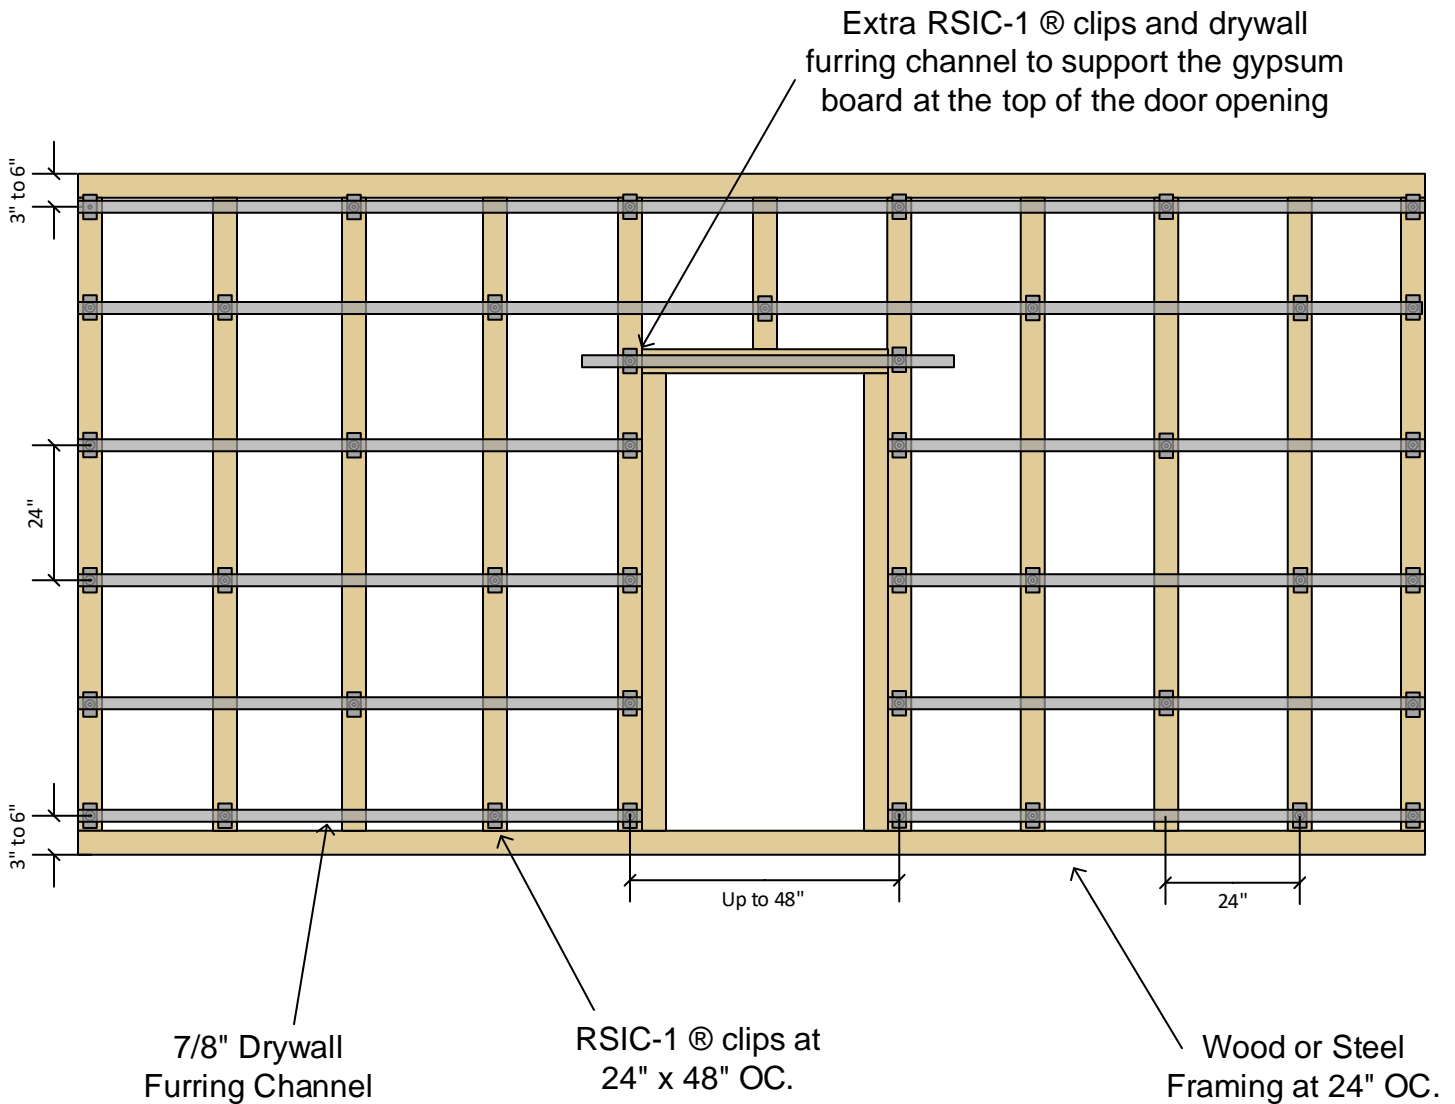

RSIC-1 ® clips at 24" x 48" OC. 1 or 2 layers of 5/8" Gypsum Board

